


FLOOR PLAN
SCALE: 1/8" = 1'-0"

Office Area - 720 sq. ft

Plant Area - 4320 sq. ft

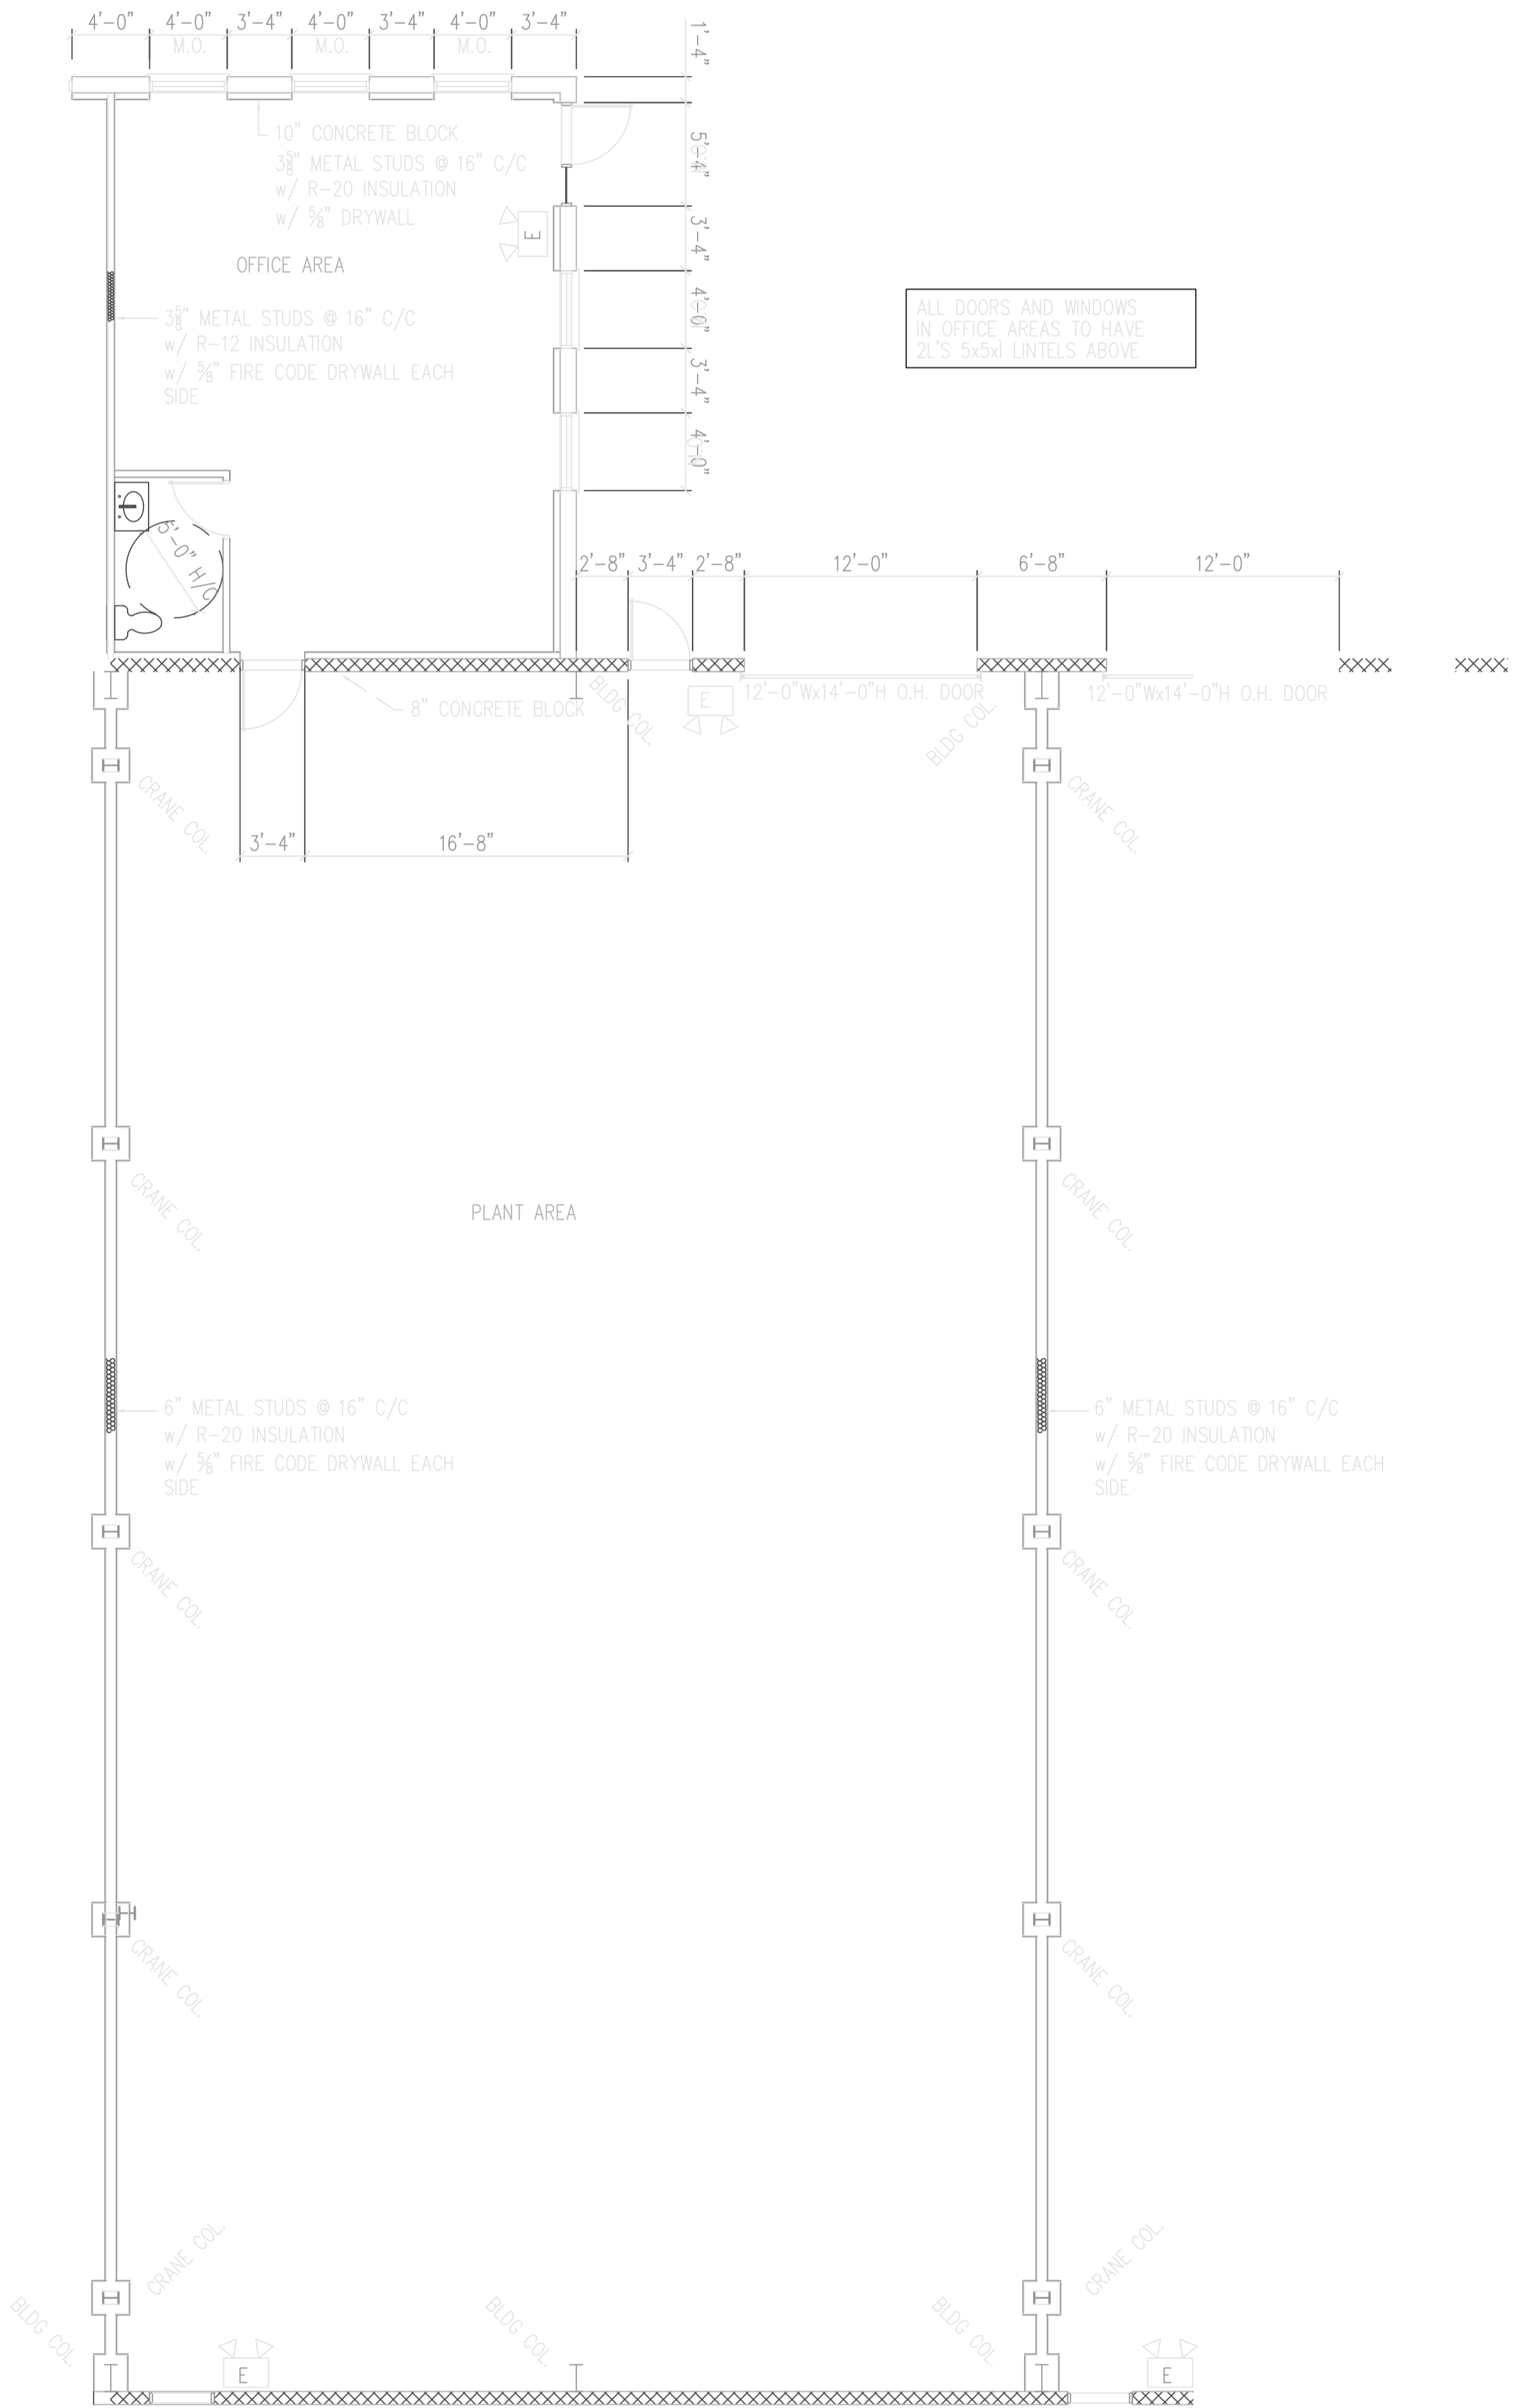

ALL DOORS AND WINDOWS
IN OFFICE AREAS TO HAVE
2x6 5x5x1 LINTELS ABOVE

PRELIMINARY

Albert Schepers
Engineering Limited
Windsor Ontario

05/07/16	BUILDING PERMIT	B
05/05/16	OWNER REVIEW	A
	REVISION RECORD	

CLIENT: **Dalla Bona Construction**
Windsor, Ontario

PROJECT: **Outer Drive Industrial Building**

DATE:	06/13/05
SCALE:	AS SHOWN
DRAWN BY:	MC
CHECKED BY:	GG
PROJECT No.:	05156
TITLE:	FLOOR PLAN

DWG No.: